


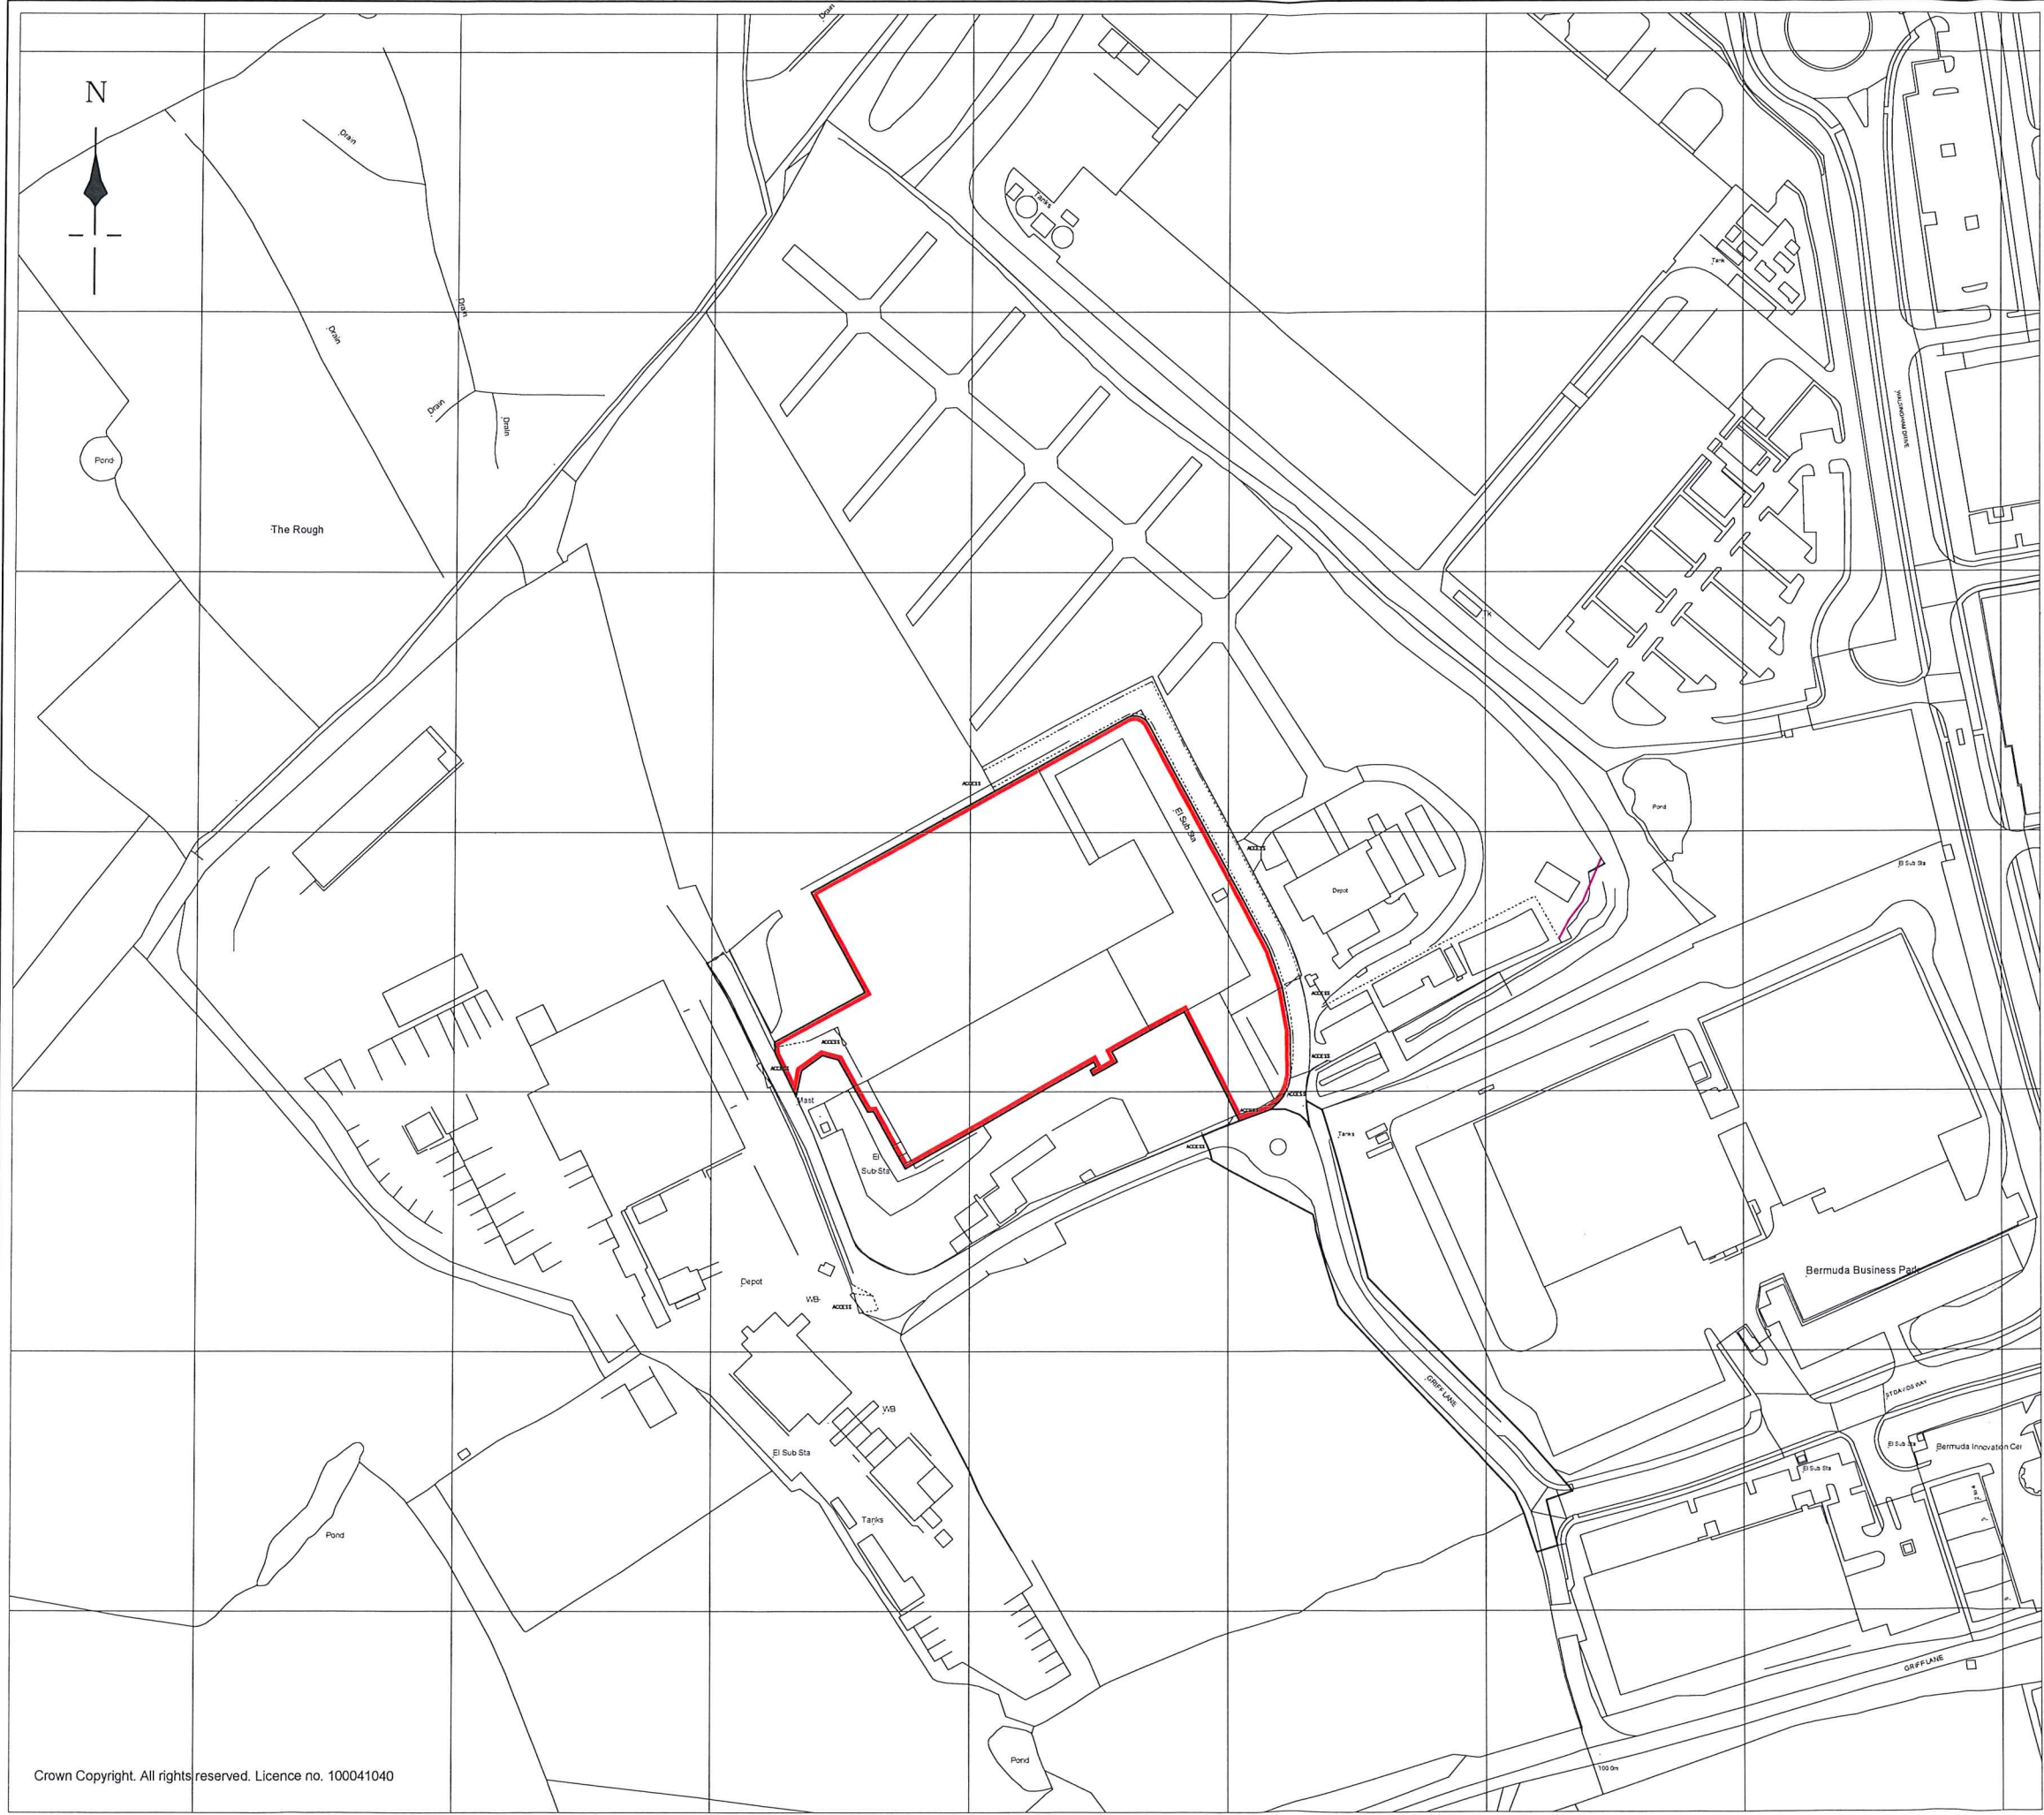

Crown Copyright. All rights reserved. Licence no. 100041040

LEGEND



4.78 Acres

NOTES

SITE
GRIFF CLARA
NUNEATON

TITLE

DWG. No.
MG1

SCALE
1:2500 @ A3

DATE
20/01/2026

SUON
LIMITED
Capstone House, Prospect Park
Dunston Way, Dunston Road
Chesterfield S41 9RD
Tel: 01246 455900